


# THE TORRINGTON MAIN FLOOR PLAN

1 918 SQ. FT.

WIDTH: 64'-0"

LENGTH: 70'-0"

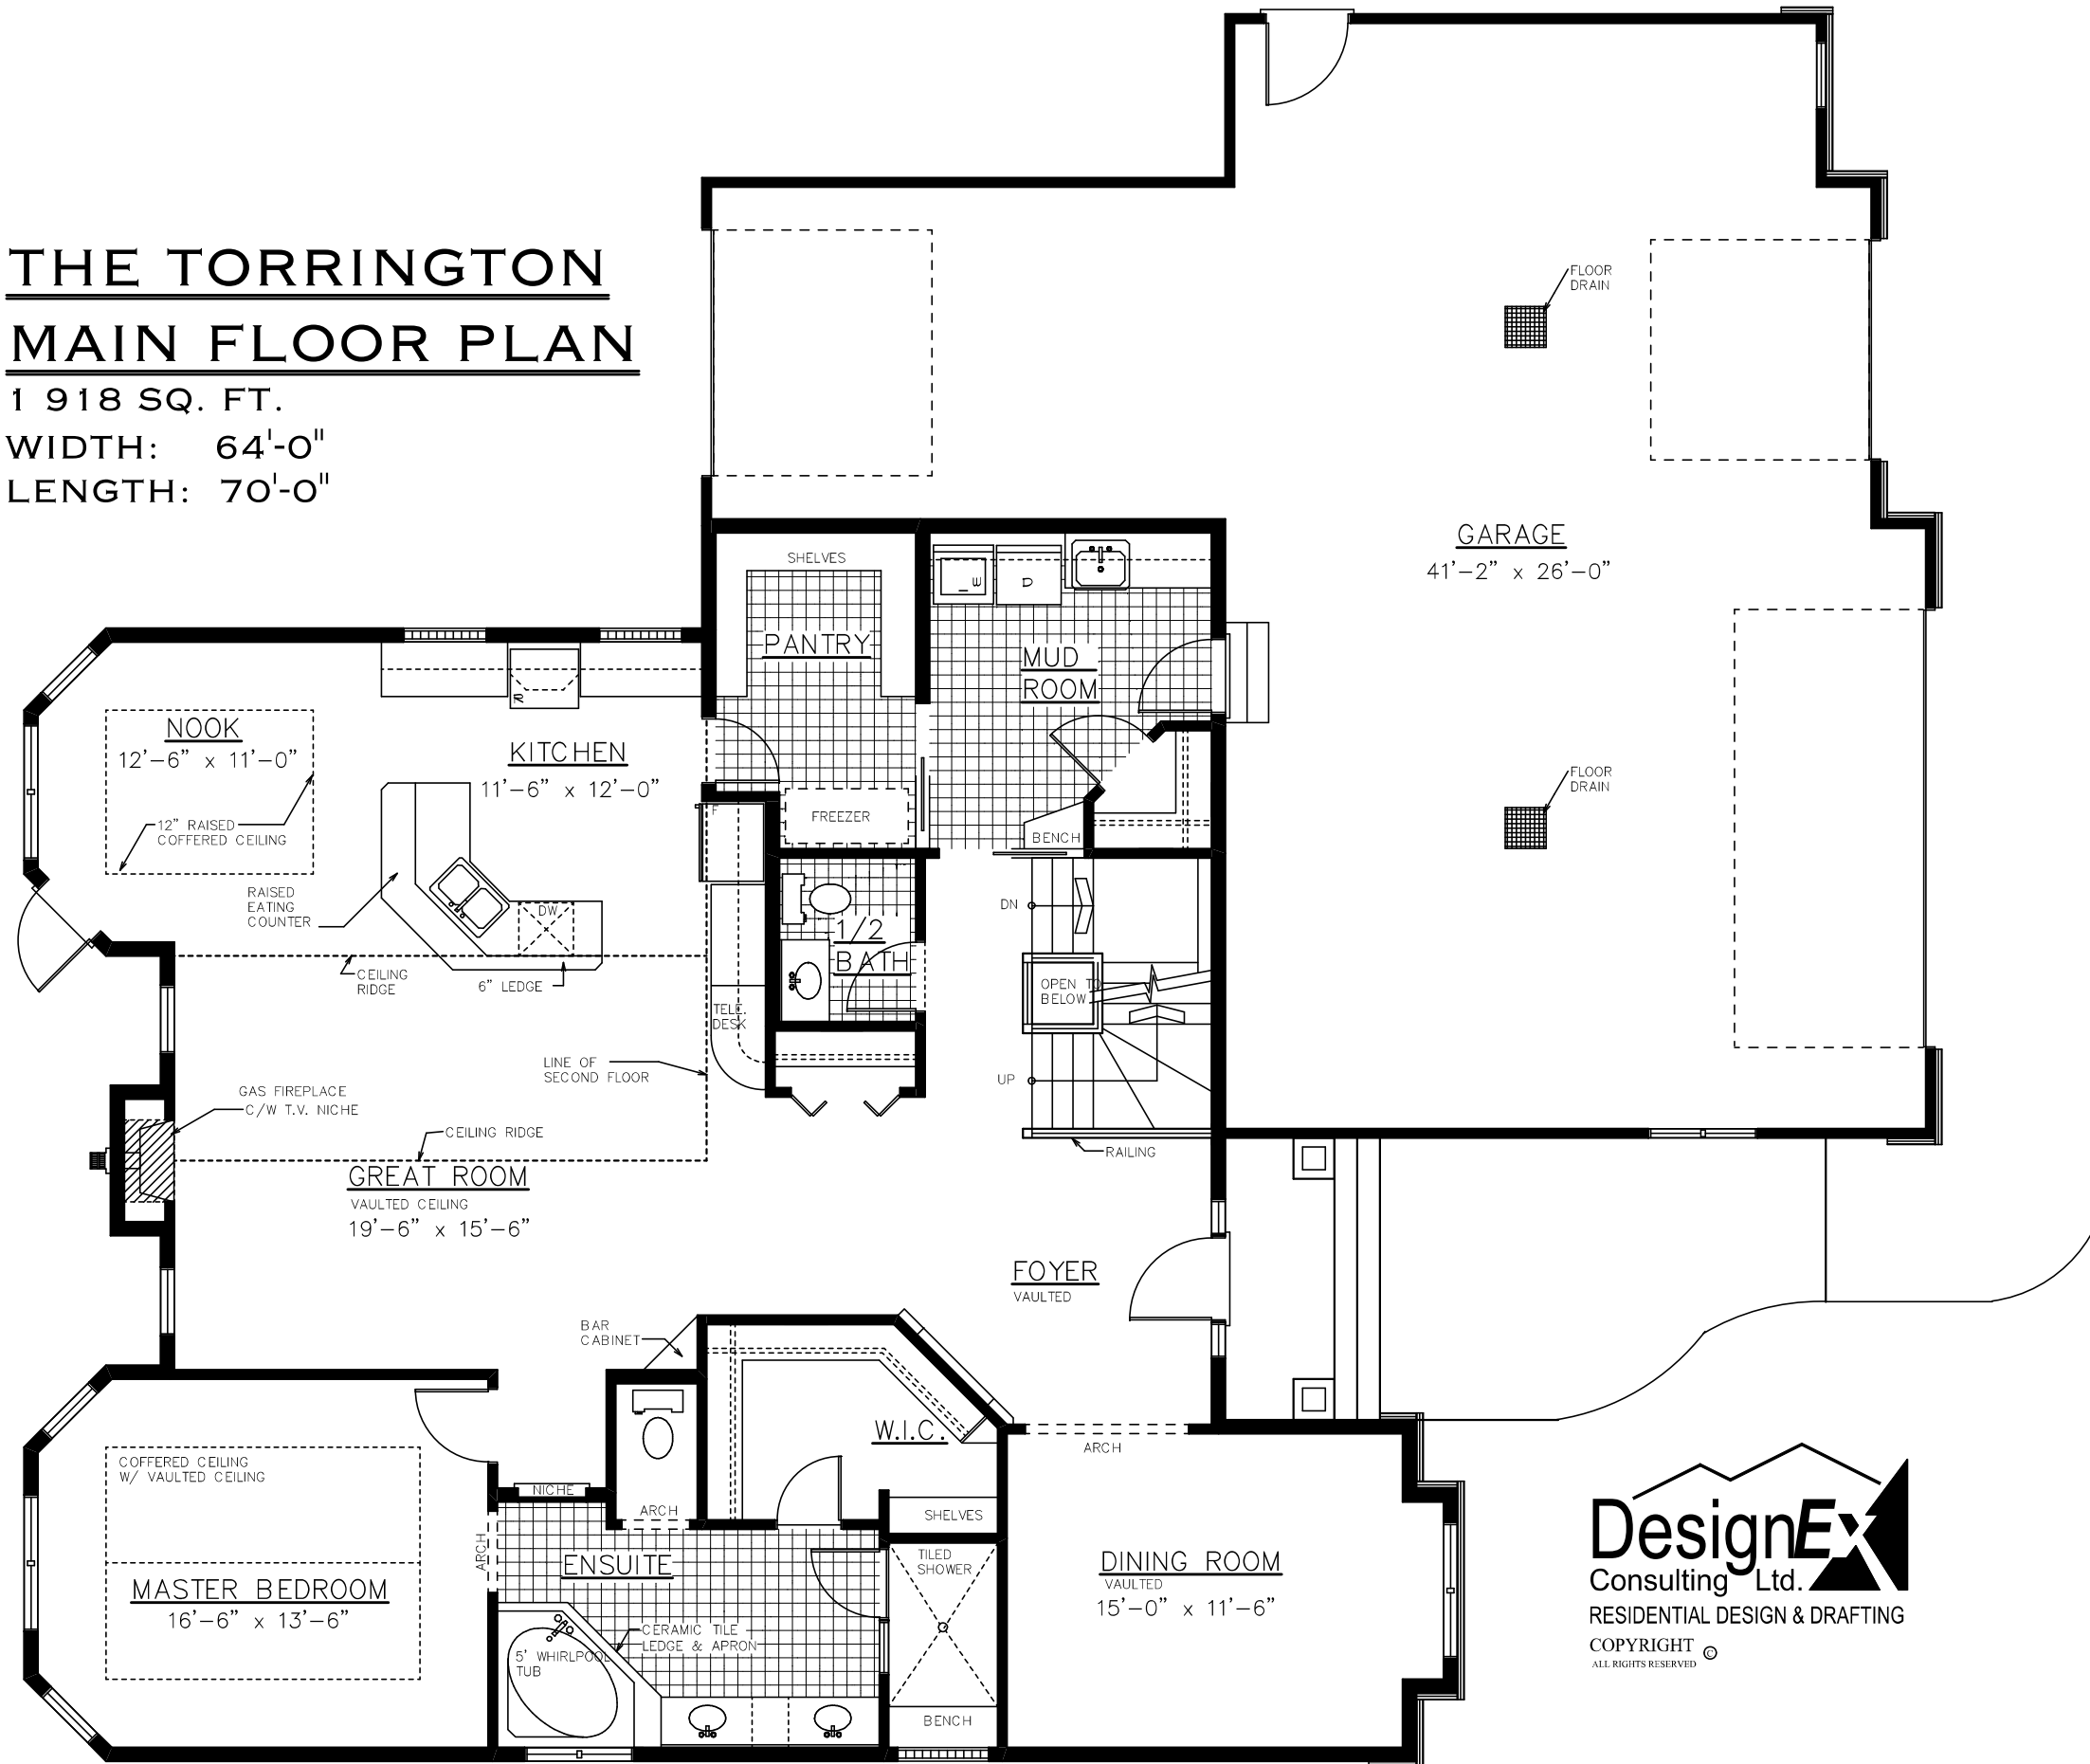

**DesignEx**  
Consulting Ltd.  
RESIDENTIAL DESIGN & DRAFTING  
COPYRIGHT ©  
ALL RIGHTS RESERVED