



SECTION A
1/4" = 1'-0"

NOTE:
ROOF TRUSSES SHOWN ARE FOR ILLUSTRATION PURPOSES.
REFER TO ENGINEERED TRUSS DRAWINGS FOR EXACT DETAILS AND SIZING.

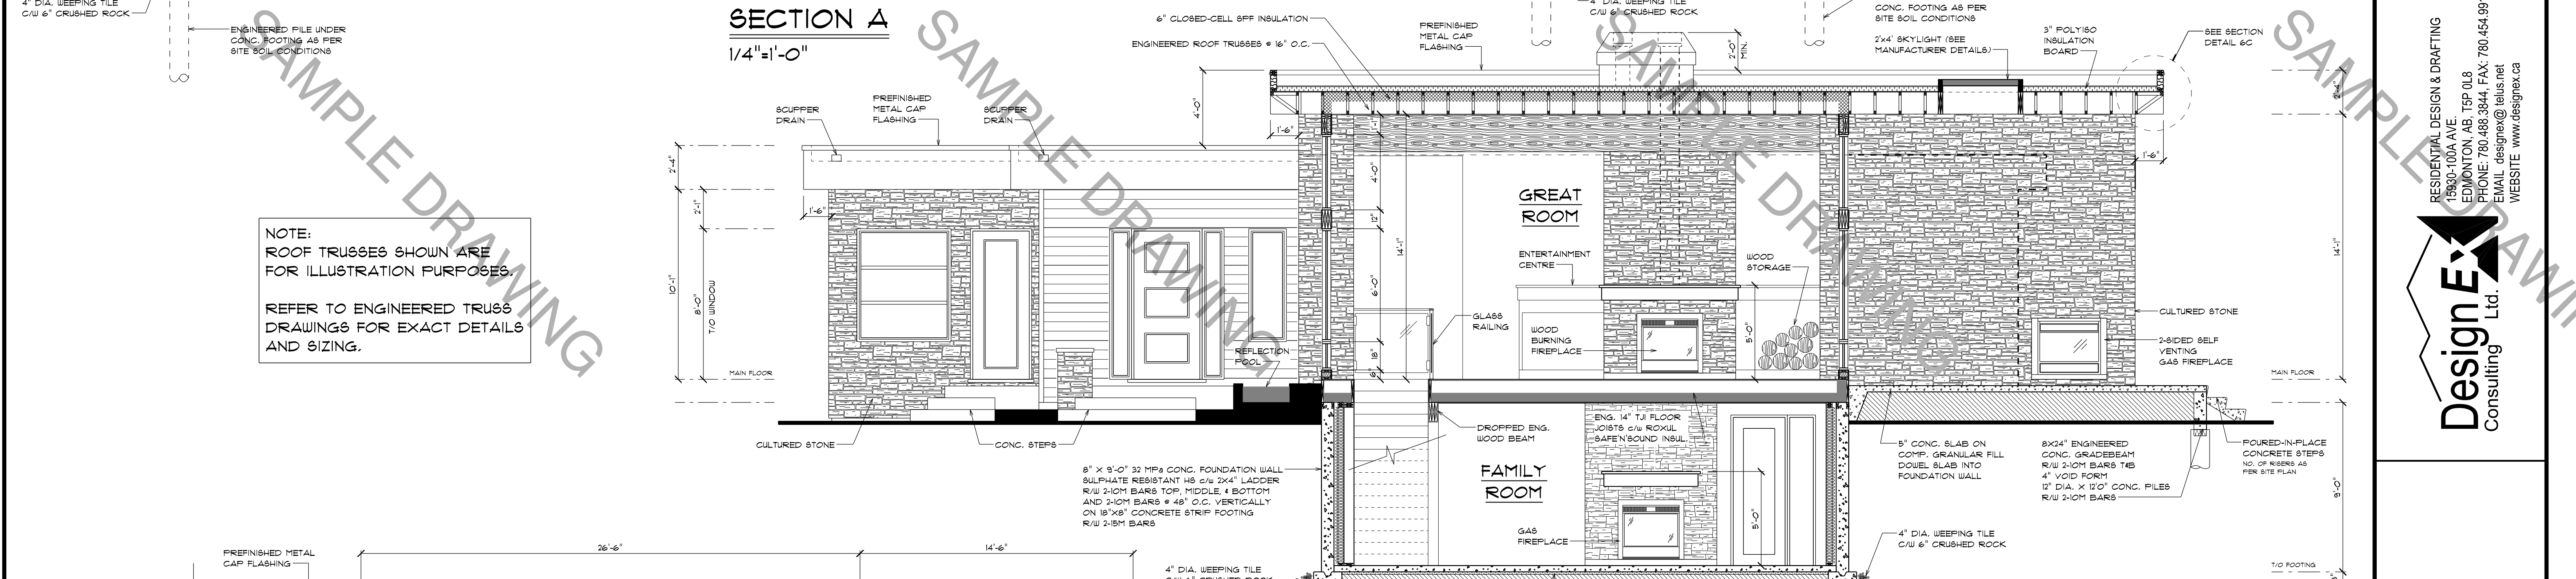

SECTION B
1/4" = 1'-0"

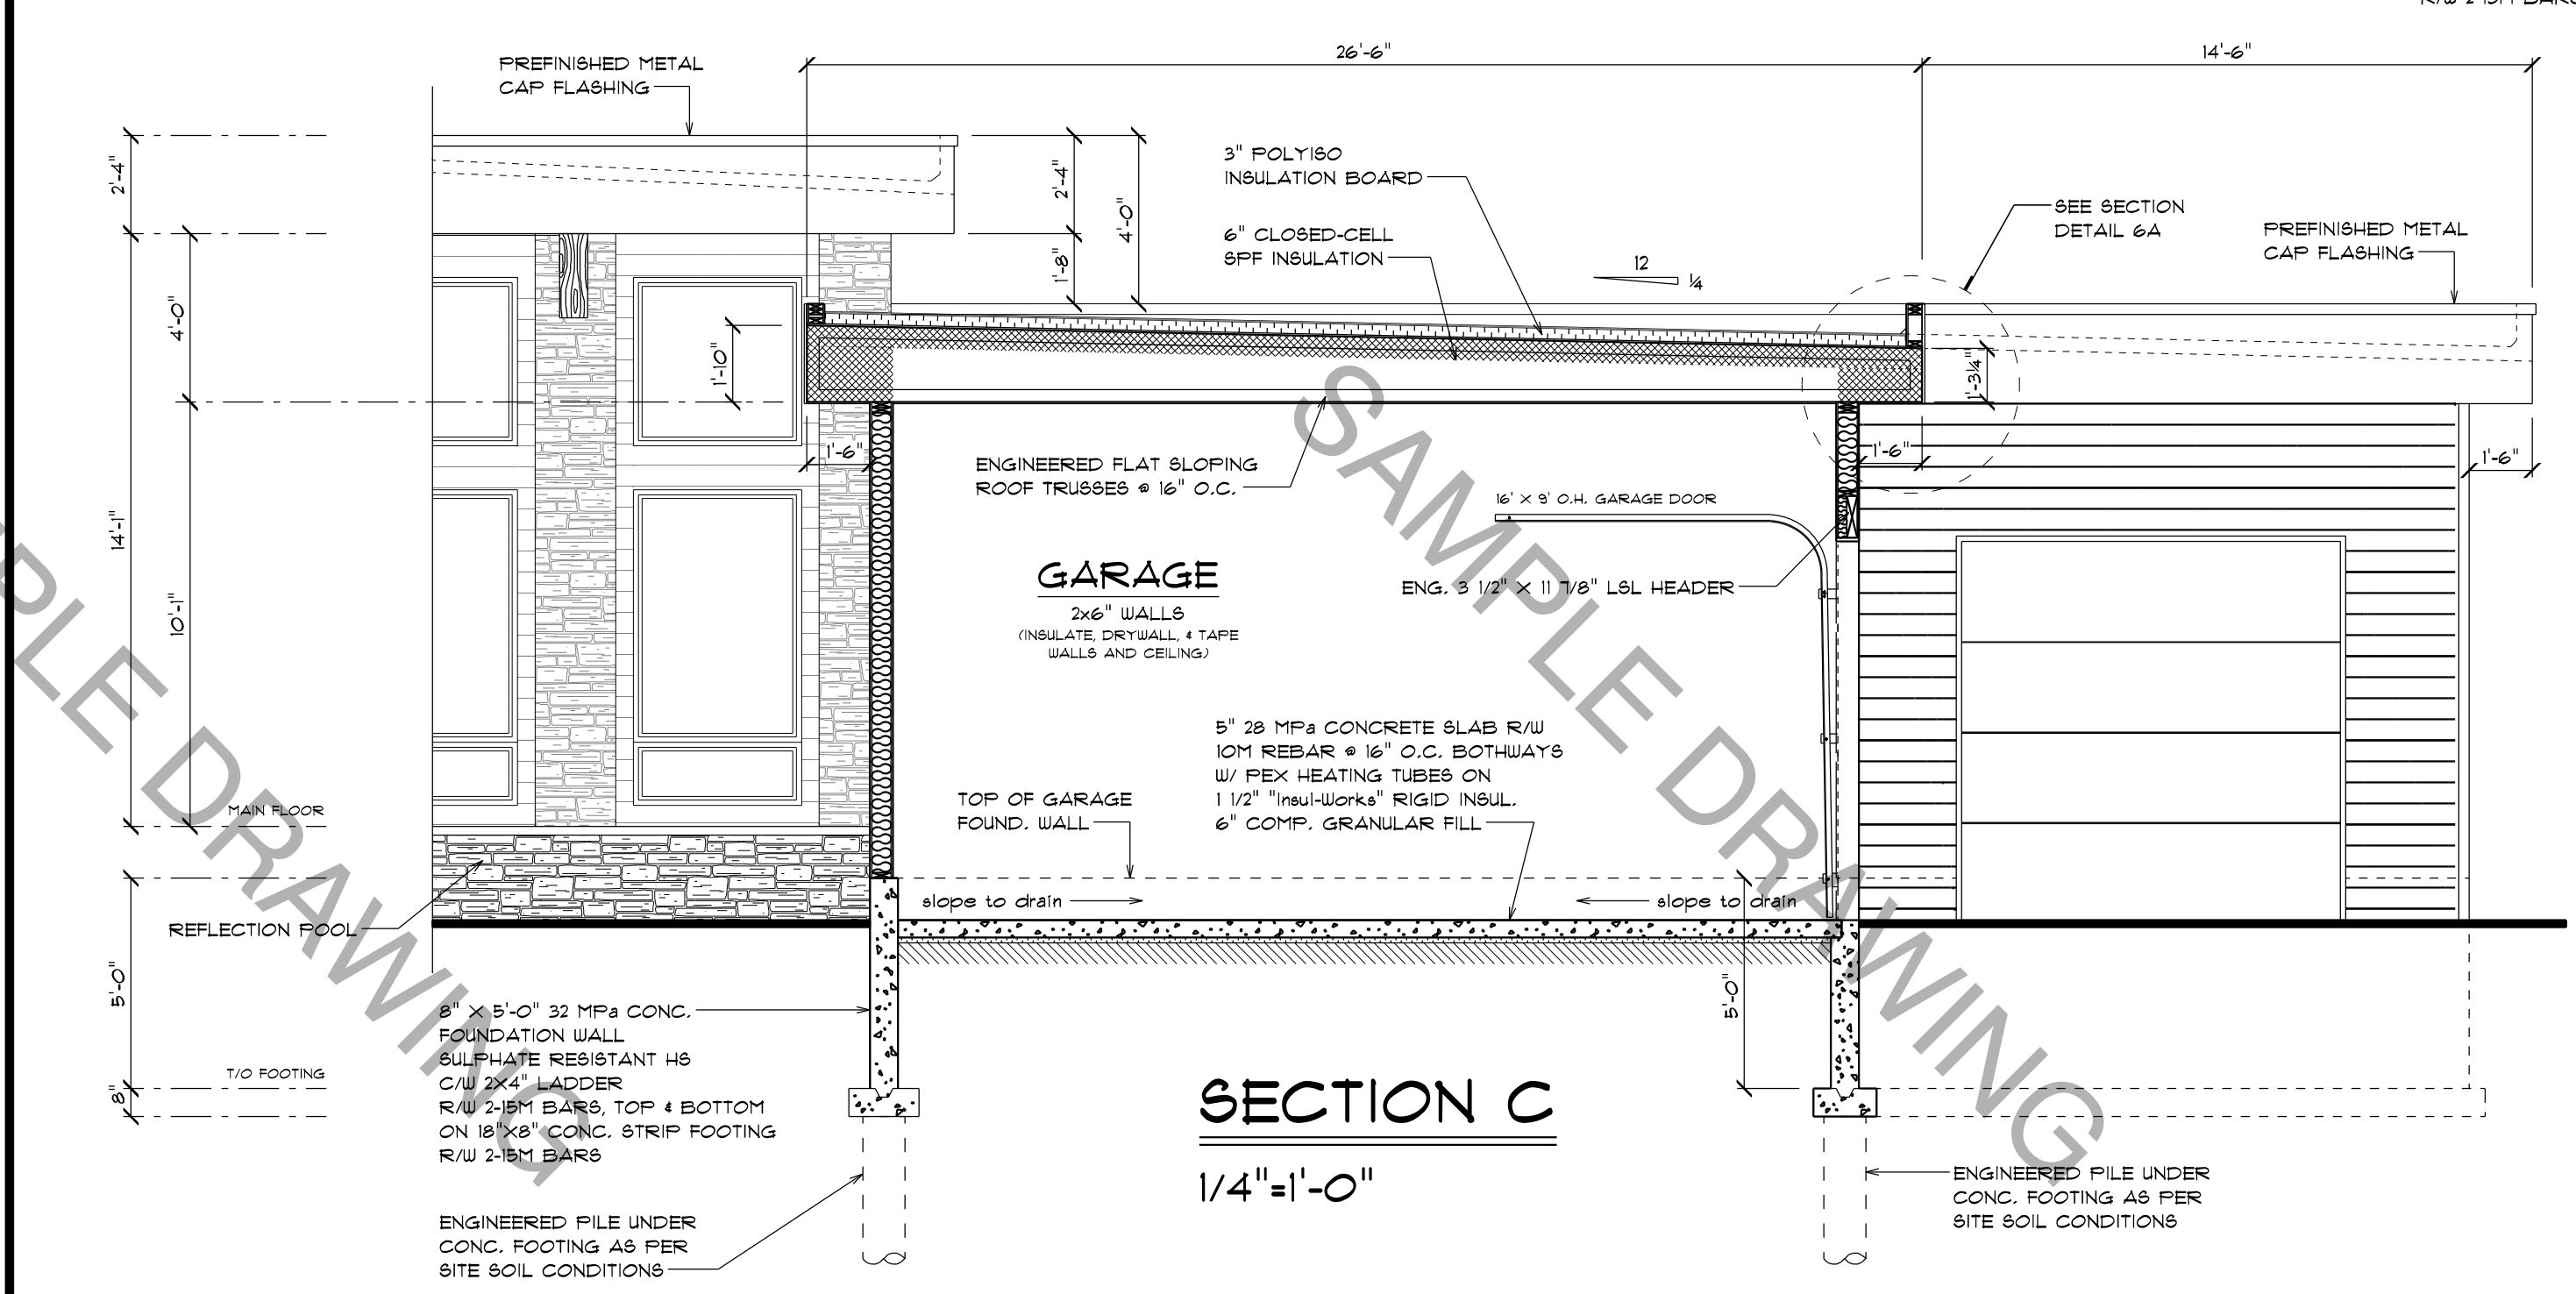

SECTION C
1/4" = 1'-0"

- GENERAL NOTES:**
- CONTRACTOR SHALL VERIFY ALL DIMENSIONS AND DETAILS AND NOTIFY DESIGNERS OF ANY ERRORS OR OMISSIONS PRIOR TO COMMENCEMENT OF WORK.
 - BUILDERS SPECIFICATIONS WILL TAKE PRECEDENCE OVER THE ONES INDICATED.
 - ROOF TRUSS & FLOOR TRUSS SYSTEM LAYOUTS TO BE SUPPLIED BY OTHERS.
 - ALL TELEPOST & PADS ARE TO BE ENGINEERED BY OTHERS FOR LOAD AND REINFORCING SPECIFICATIONS.
 - FOUNDATION LATERAL SUPPORT DETAILS, WINDOW & STAIRWELL BRACING TO BE DETERMINED BY OTHERS.
 - GRADEBEAM & PILE DESIGN AND LAYOUT TO BE ENGINEERED BY OTHERS.
 - WINDOW AREAS ON SIDES SUBJECT TO REVIEW BY LOCAL PLANNING DEPARTMENT. ADJUST AS REQUIRED.

COPYRIGHT 2015
ALL RIGHTS RESERVED ©

EVERY EFFORT HAS BEEN MADE TO PROVIDE COMPLETE AND ACCURATE PLANS. HOWEVER THE DESIGNER ASSUMES NO LIABILITY FOR ERRORS OR OMISSIONS WHICH MAY AFFECT CONSTRUCTION. IT IS THE RESPONSIBILITY OF THE BUILDER TO CHECK AND VERIFY ALL DIMENSIONS, ELEVATIONS, AND DETAILS PRIOR TO CONSTRUCTION. ANY DISCREPANCIES ARE TO BE REPORTED TO THE DESIGNER AND CORRECTIONS WILL BE MADE TO THE DRAWINGS.

ALL WORK SHALL CONFORM TO THE CURRENT RESIDENTIAL STANDARDS OF THE NATIONAL BUILDING CODE OF CANADA AND SHALL BE EQUAL IN ALL RESPECTS TO GOOD BUILDING PRACTICE. WRITTEN DIMENSIONS SHALL TAKE PRECEDENCE OVER SCALED DRAWINGS. WINDOW SUPPLIER SHALL PROVIDE ACTUAL ROUGH OPENINGS.

THE COPYRIGHT OF THESE DRAWINGS IS HELD BY DESIGNEX CONSULTING LTD. ANY DUPLICATION IN WHOLE OR PART IS STRICTLY PROHIBITED.

SHEET	6	7
	DRAWN BY: R.G. / S.S.	
SECTION & DETAILS	SCALE AS NOTED	
	CHECKED BY: R.G.	
DRAWING:	DATE: NOVEMBER / 2015	
RESIDENTIAL DESIGN & DRAFTING 18930-100A AVE. EDMONTON, AB, T5P 0L8 PHONE: 780-488-3844, FAX: 780-454-9917 EMAIL: designex@telus.net WEBSITE: www.designex.ca		
CUSTOM BUNGALOW 3 122 SQ.FT.		